



**SECTION 6 LOOKING NORTH
ELEVATED GUIDEWAY AT NORTHGATE STATION**

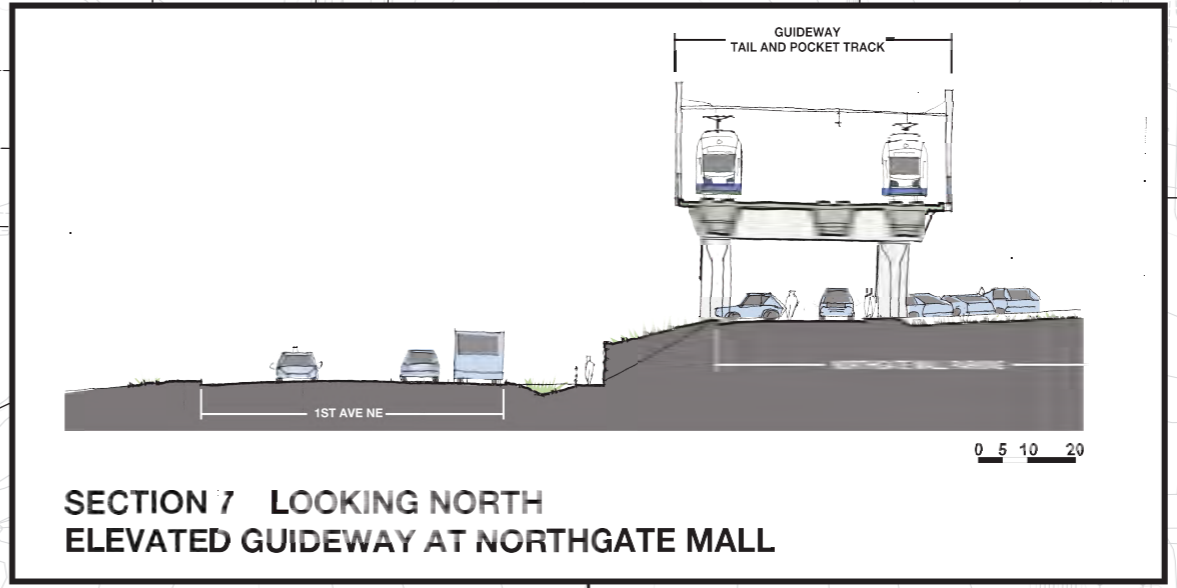

**SECTION 7 LOOKING NORTH
ELEVATED GUIDEWAY AT NORTHGATE MALL**

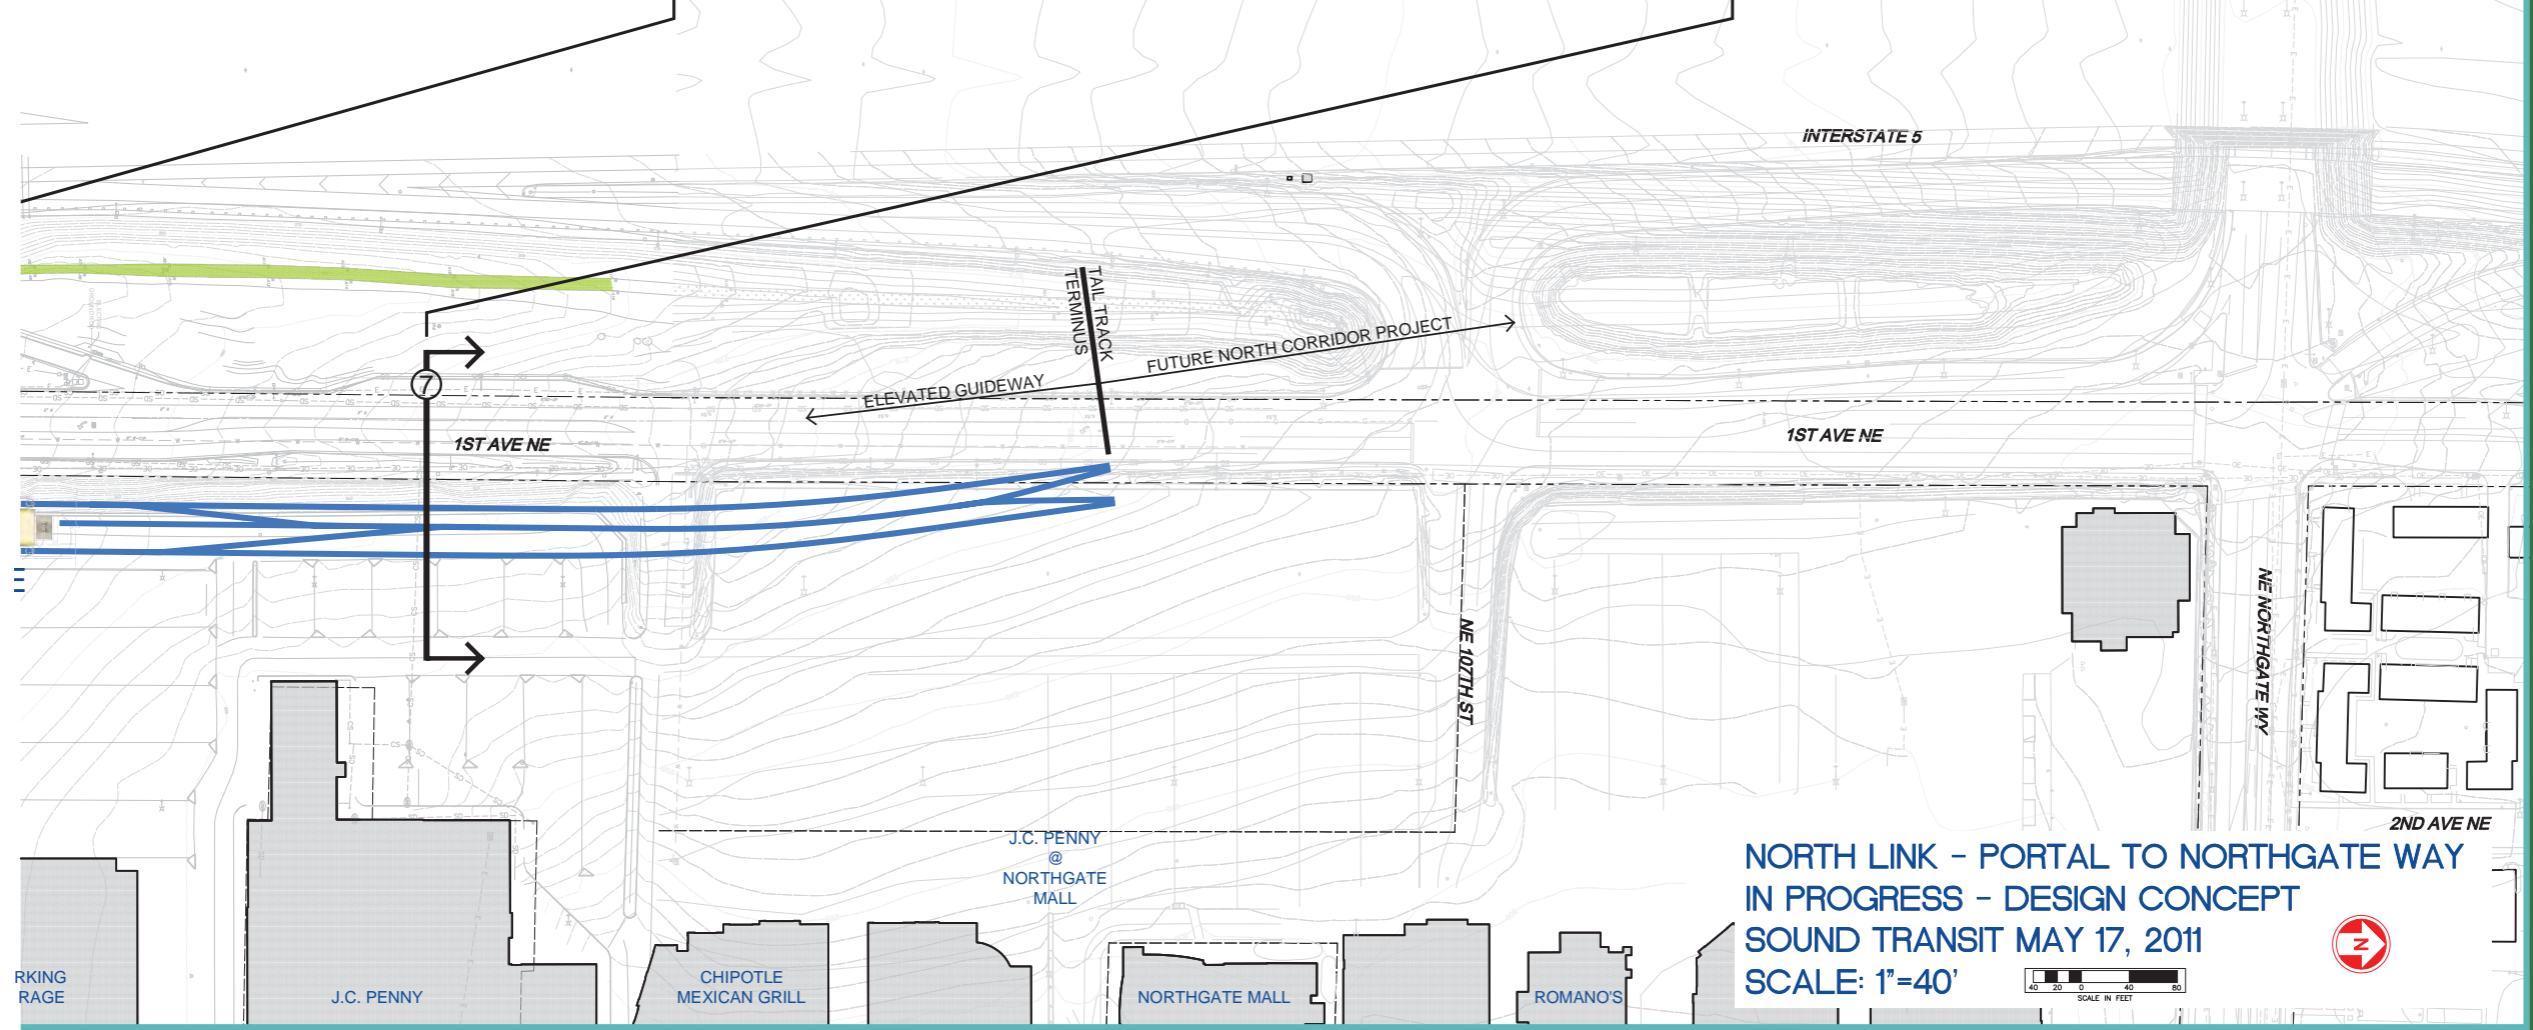

**NORTH LINK - PORTAL TO NORTHGATE WAY
IN PROGRESS - DESIGN CONCEPT
SOUND TRANSIT MAY 17, 2011
SCALE: 1"=40'**

